


ROOF PLAN

1:100

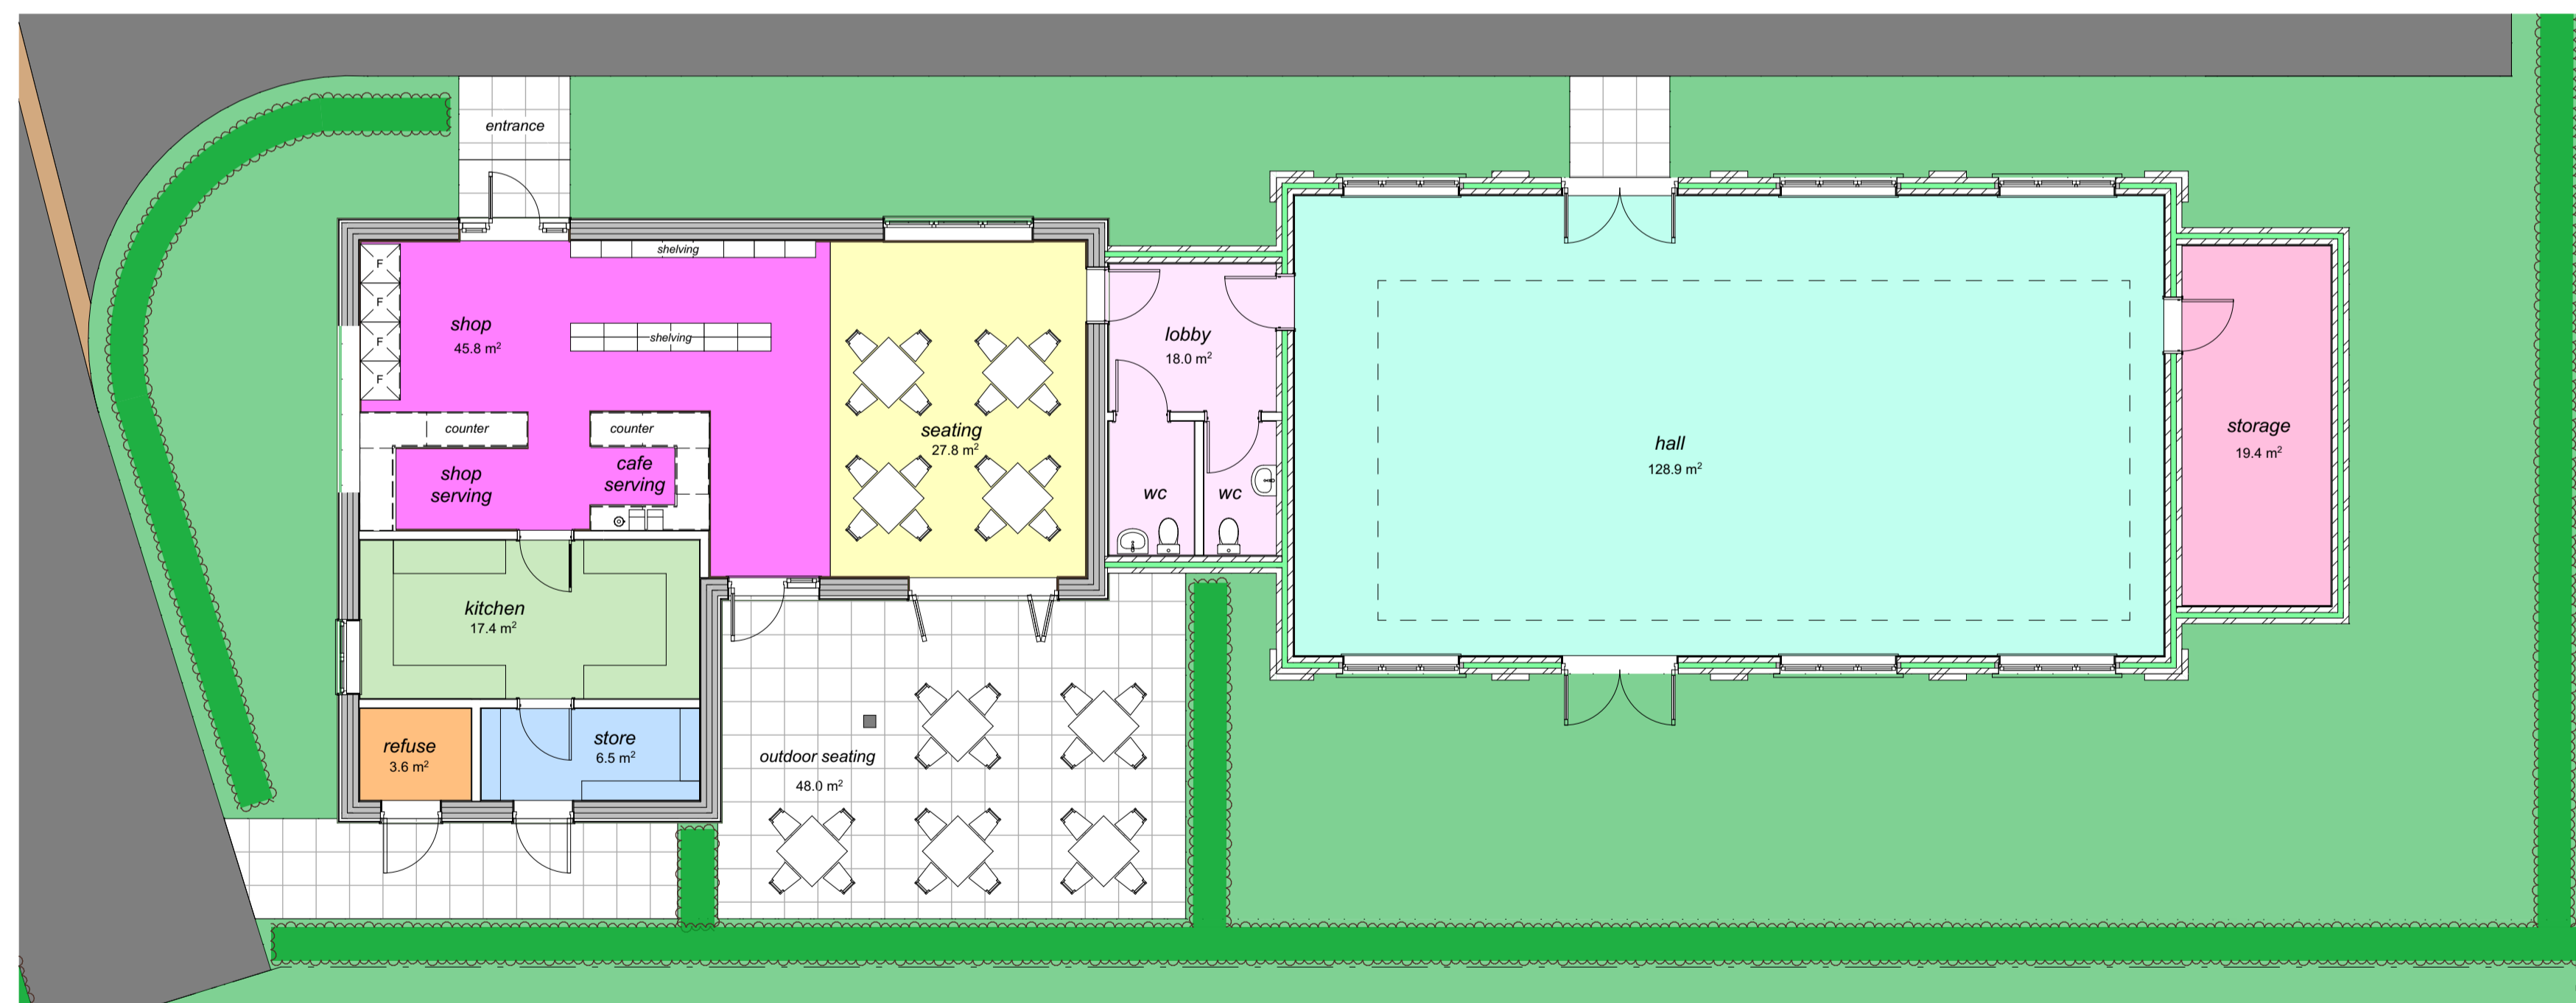

FLOOR PLAN

1:100

TOTAL PROPOSED
INTERNAL FLOOR AREA
SHOP & CAFE = 114m²

TOTAL PROPOSED
INTERNAL FLOOR AREA
VILLAGE HALL = 158m²

DRAFT FOR DISCUSSION ONLY 3-7-2023

PROJECT. LAND OFF SCHOOL LANE,
PRESTON, HERTS,
SG4 7UF.

SCALE. 1:100 @ A1

DATE JULY 2023

DRAWN. IAN BARNETT

TITLE.
PROPOSED FLOOR AND ROOF
PLANS - DRAFT 3-7-2023

DRAWING No.
PCSH-SK v 2 - 0 2

59 DITCHFIELD ROAD, HODDESDON, HERTS, EN11 9HS
TEL: (01992) 421575, FAX: (01992) 410051, MOB: 07790 102611
EMAIL: IAN.BARNETT2@NTLWORLD.COM



IAN BARNETT
ARCHITECTURAL DESIGNER +
TECHNICAL CONSULTANT

NOTE: CONTACT IAN BARNETT IMMEDIATELY AND BEFORE PROCEEDING WITH
CONSTRUCTION IF THERE ARE ANY DISCREPANCIES.
THIS DRAWING IS THE PROPERTY OF IAN BARNETT UNLESS OTHERWISE AGREED.